
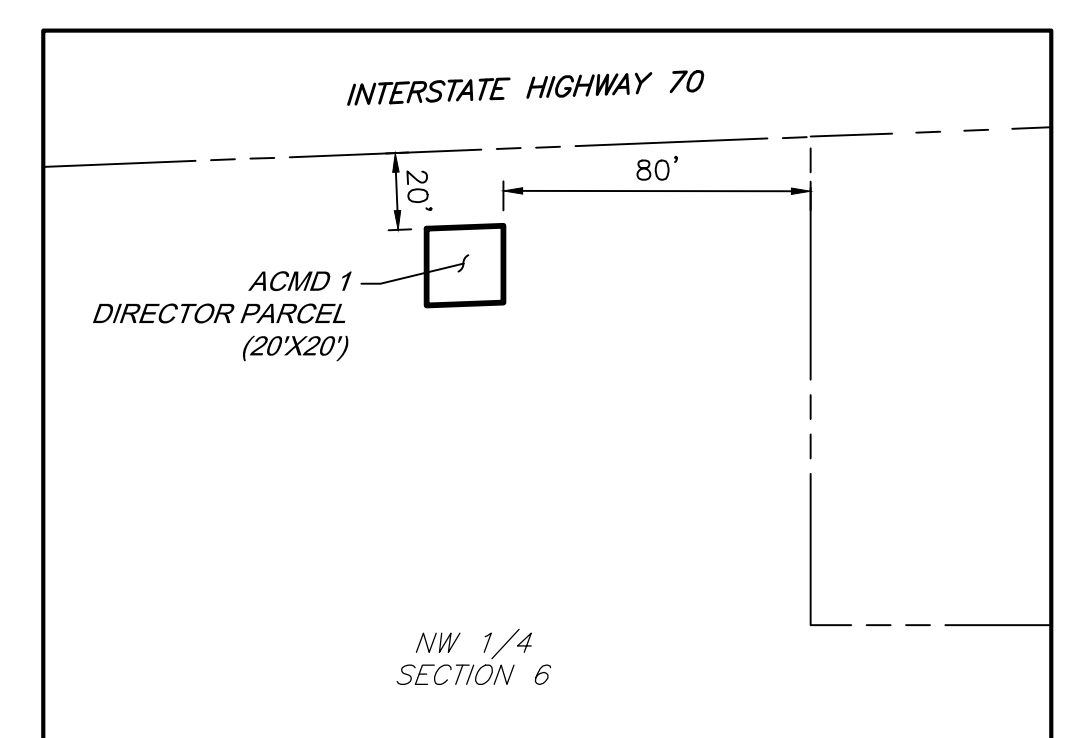


METROPOLITAN DISTRICT MAP

AURORA CROSSROADS METROPOLITAN DISTRICT 1

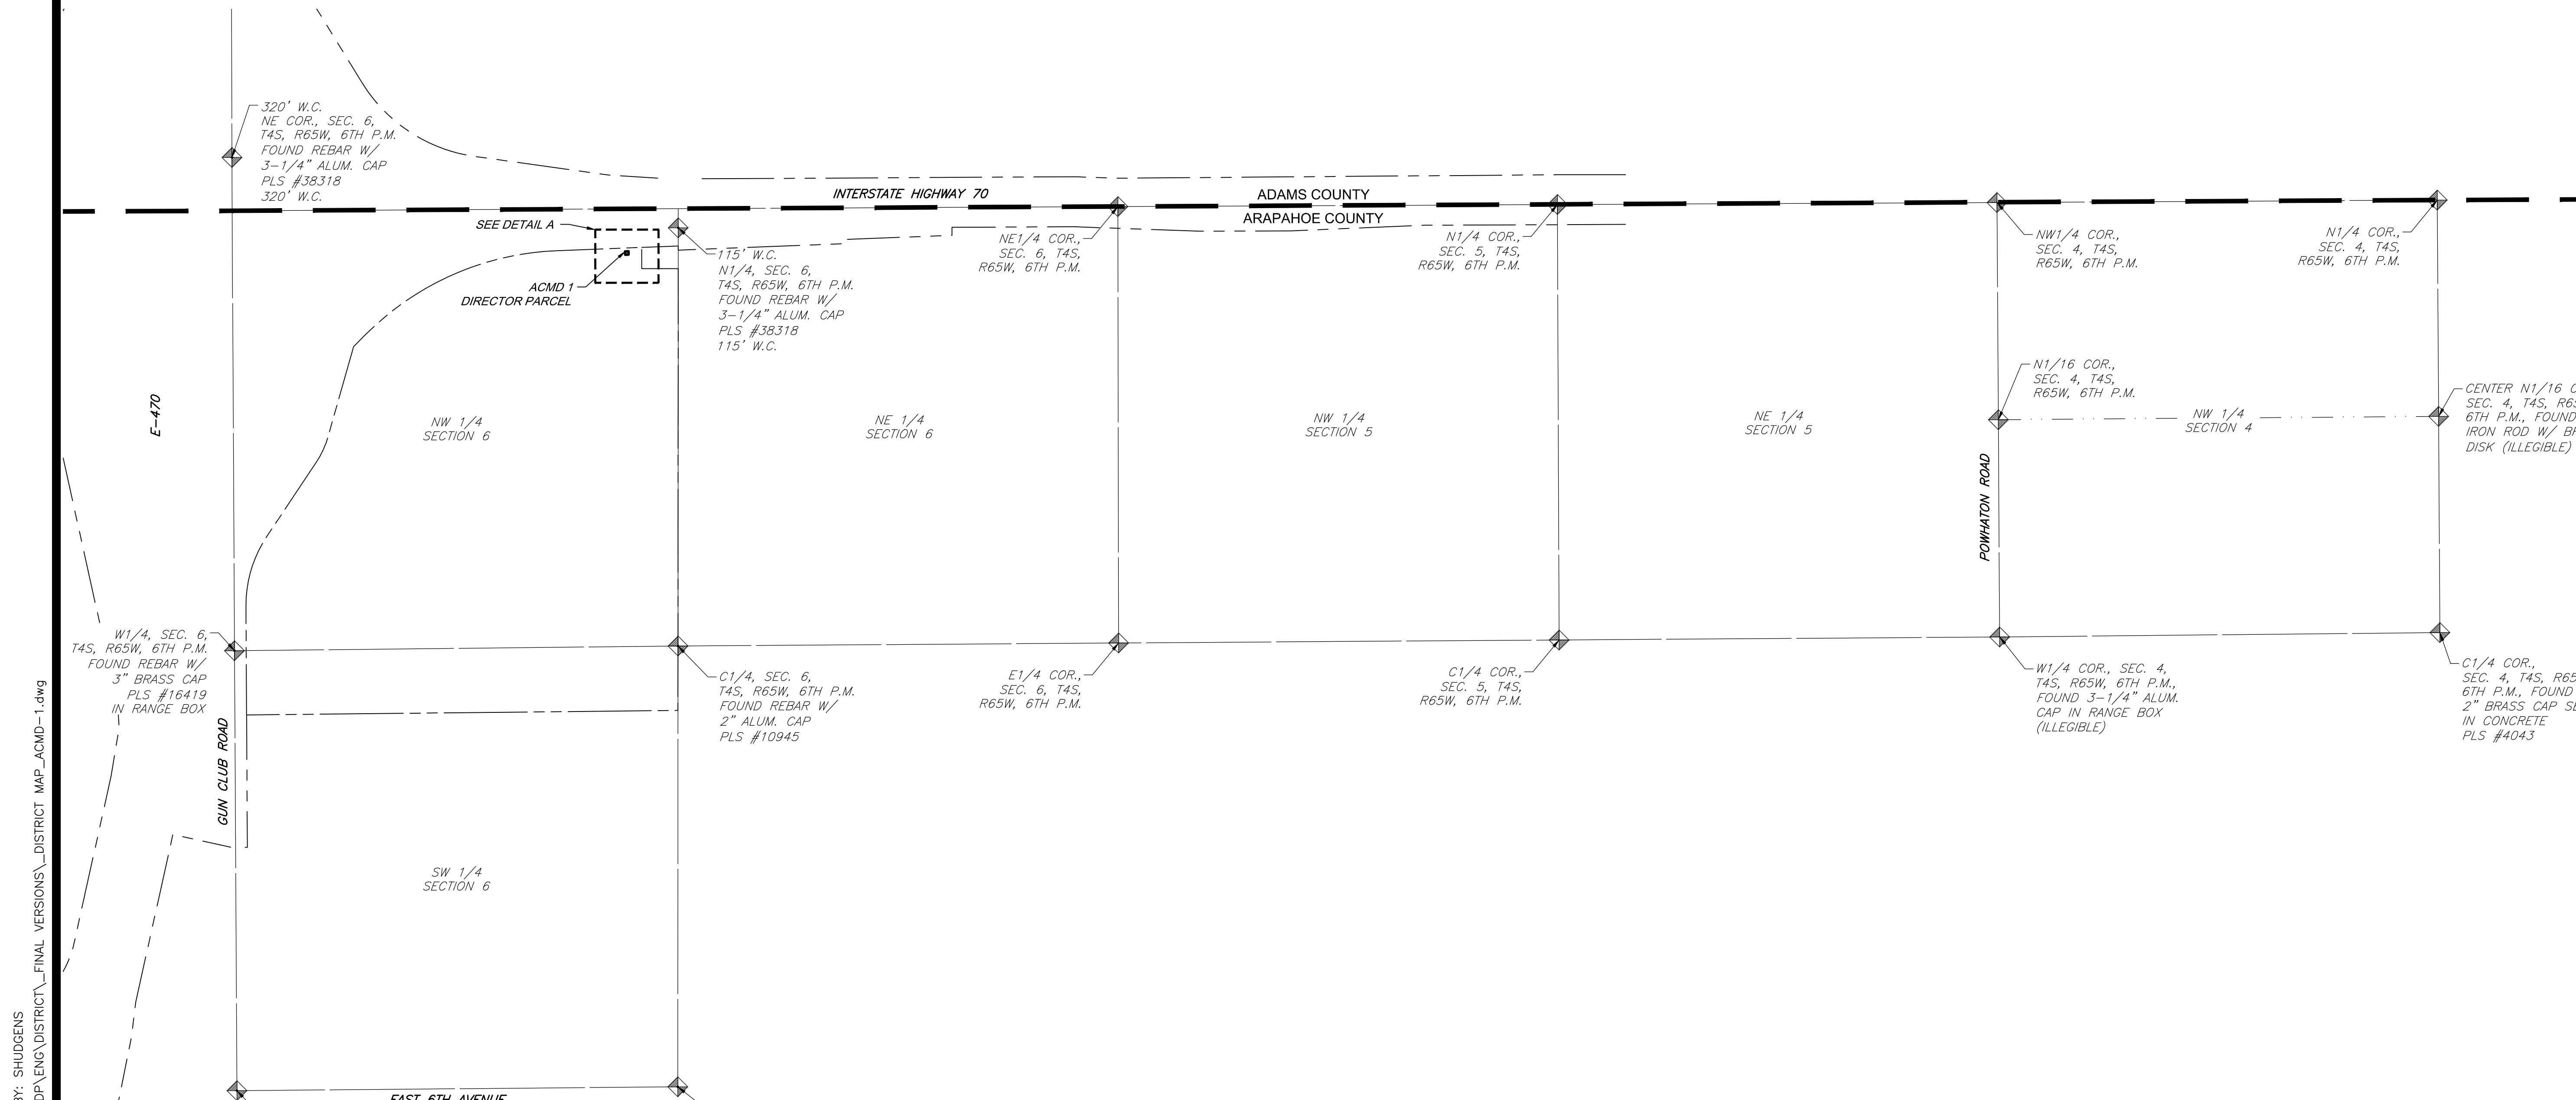

LEGEND

	EXISTING		PROPOSED
	SECTION LINE		DISTRICT AREAS
	DISTRICT BOUNDARY		COUNTY LINE
	DISTRICT AREAS		DRIVE
	DRIVE		DRIVE

LEGEND

SCALE: 1"=500'
500 250 0 500 1000
ALL LINEAL DIMENSIONS ARE IN U.S. SURVEY FEET

**AURORA CROSSROADS
METROPOLITAN DISTRICT 1
OVERALL DISTRICT MAP**

No.	Description of Revisions	Date	Name
1 <td>DATE OF ISSUE <td>10-30-20</td> <td>M/M</td> </td>	DATE OF ISSUE <td>10-30-20</td> <td>M/M</td>	10-30-20	M/M

Job Number	19-1522
Project Manager	J. WHITE
Design By	S. HUDGENS
Drawn By	S. HUDGENS
Principal in Charge	P. HORN

THE USER SHALL BE RESPONSIBLE FOR OBTAINING ALL NECESSARY PERMITS AND APPROVALS FROM THE APPROPRIATE AGENCIES AND AGENCIES. 

PLOT DATE: Friday, October 30, 2020 8:44 AM LAST SAVED BY: SHUDGENS
DRAWING LOCATION: G:\HORN\19.1522-Aurora Crossroads - FDP\ENG\DISTRICT_FINAL VERSIONS\DISTRICT MAP_ACMD-1.dwg